


floor plan
SCALE 1 : 100

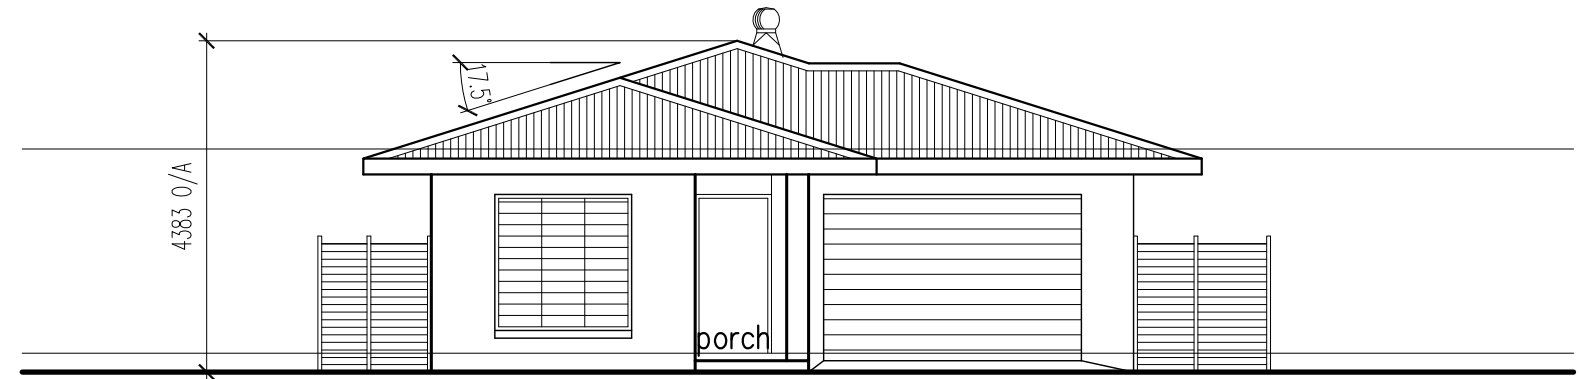

elevation
SCALE 1 : 100

gross - 157.4sqm
 living - 114.9sqm
 roofed - 213.3sqm
 garage - 29.6sqm
 verandah - 11.1sqm
 porch - 1.8sqm
 areas



21 orchard road darwin, nt 0801 • apo box 3955 darwin, nt 0801
 tel 08 8948 0771 • mob 049827021 • email raw_designs@blapond.com

LOT ZUCCOLI
 BOA HOMES

Date OCTOBER 2017 JOB No. Amend.
 Scale AS SHOWN DESIGN I

builder to verify all dimensions on site prior to construction