




floor plan
SCALE 1 : 100

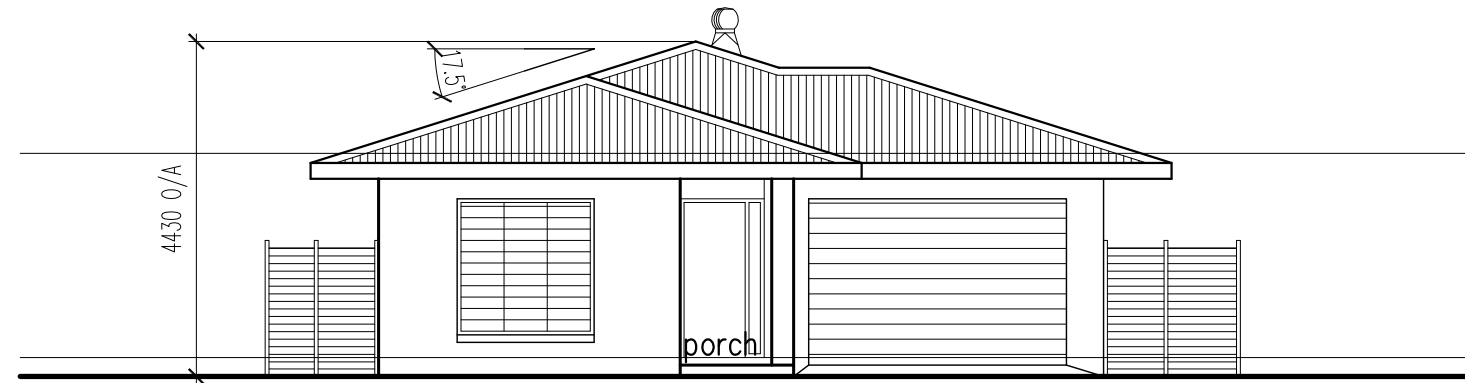

elevation
SCALE 1 : 100

gross - 159.1sqm
 living - 117.5sqm
 roofed - 215.5sqm
 garage - 27.8sqm
 verandah - 12.0sqm
 porch - 1.8sqm

areas

raw designs
northern territory

21 orchard road darwin, nt 0801 • apo box 3955 darwin, nt 0801
 tel 08 8948 0771 • mob 049827021 • email raw_designs@blapond.com

LOT

ZUCCOLI
BOA HOMES

Date OCTOBER 2017 JOB No. Amend.
 Scale AS SHOWN DESIGN 2

builder to verify all dimensions on site prior to construction